



SREEROSH KIMBERLY GREENS

Harrington Road, Chennai





LOCATION MAP

(NOT TO SCALE)

S R E E R O S H KIMBERLY GREENS

OLD NO:11, NEW NO:14,
10TH AVENUE,
HARRINGTON ROAD,
SHENOY NAGAR,
CHENNAI - 600 031.

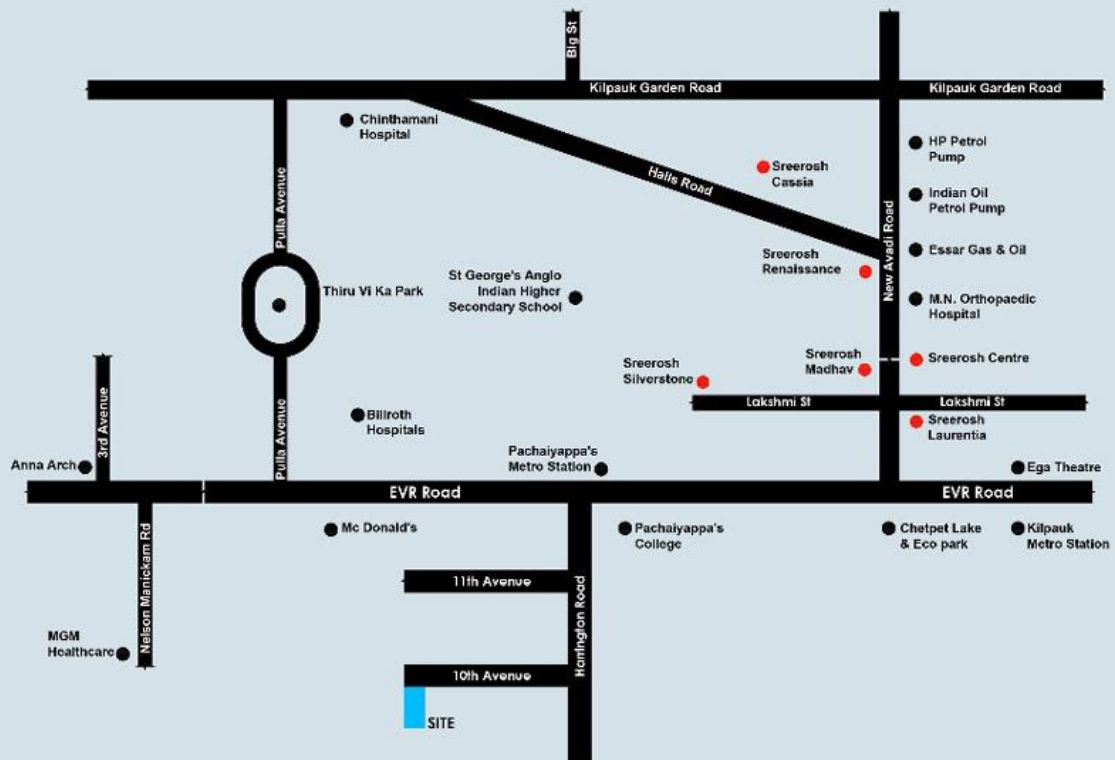

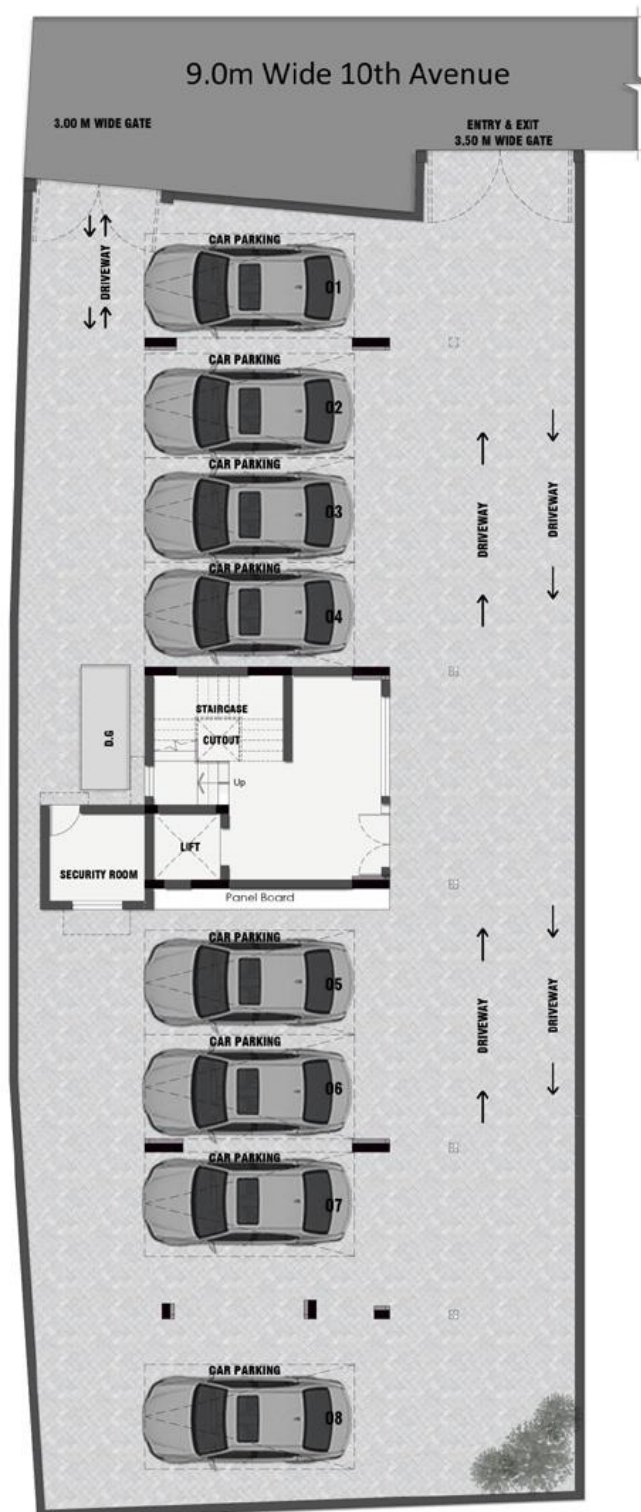

STLT FLOOR PLAN

SREEROSH KIMBERLY GREENS
Proposed Residential Apartment,
Harrington Road, Chetpet.





Area : 2100 Sq.Ft

TYPICAL FLOOR PLAN
(1st TO 5th FLOOR)

SREEROSH KIMBERLY GREENS
Proposed Residential Apartment,
Harrington Road, Chetpet.

